
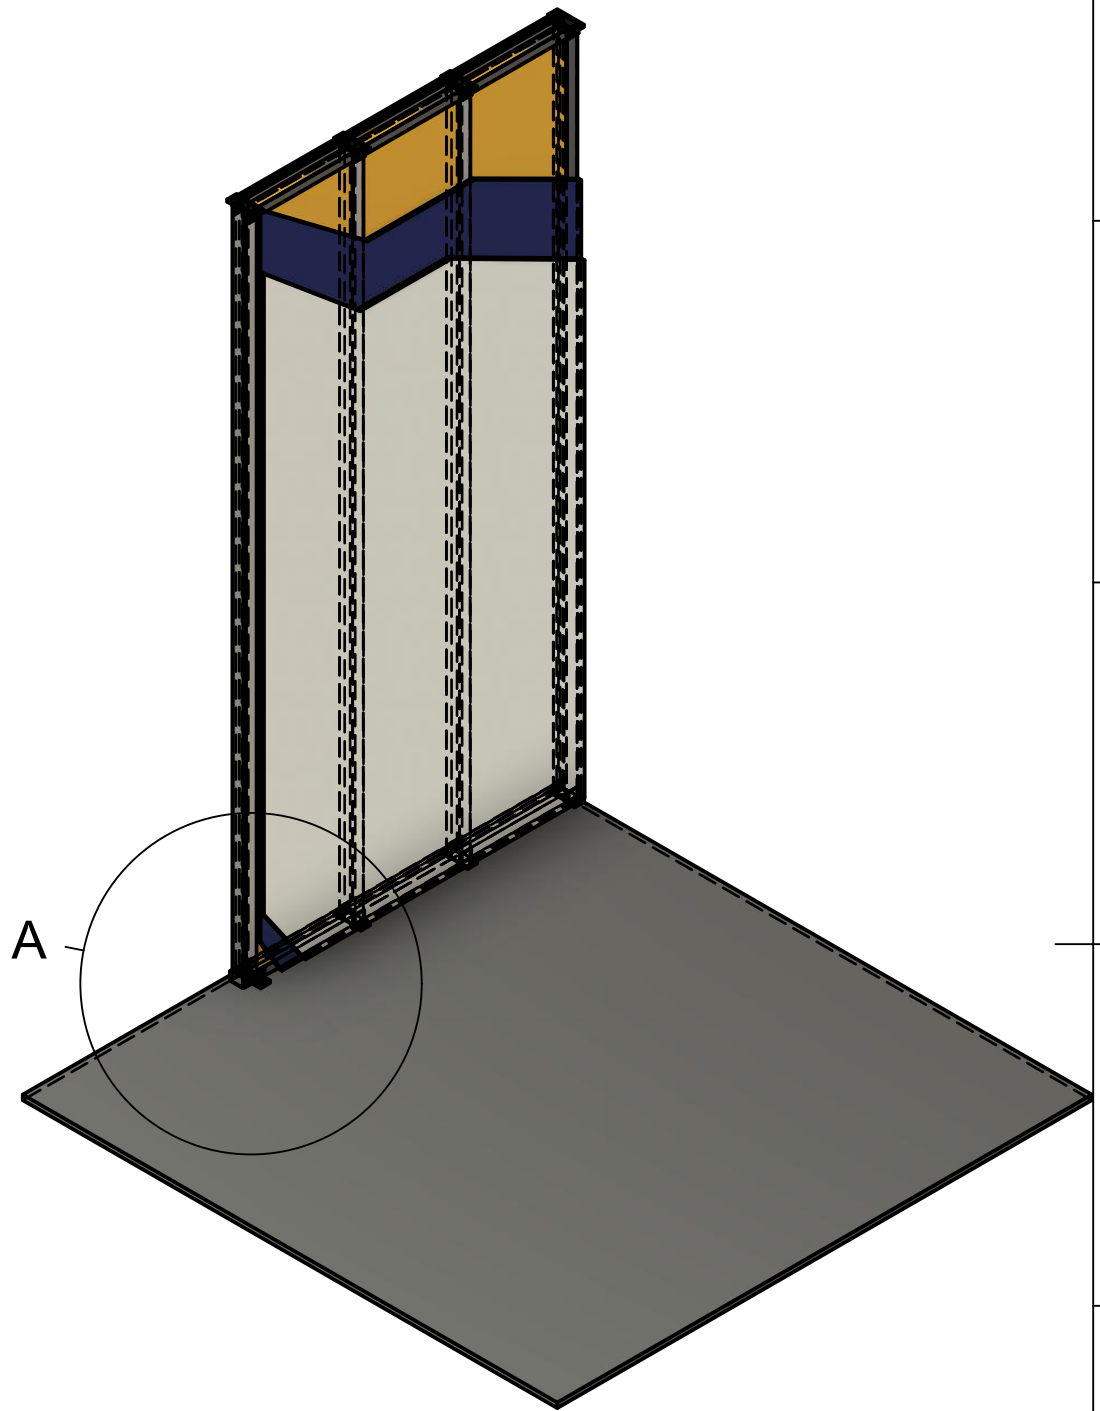


A (1:10)

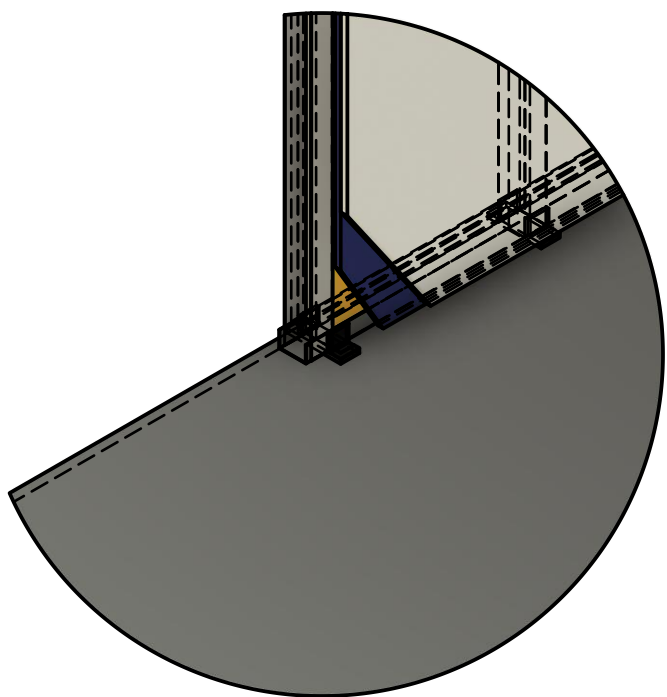

- Anti-Vibration pads only fixed into ceiling and floor
Gap filled with stone wool
- Steel/ timber frame 50/75/100mm
- Stone wool rigid insulation 38Kg 40/60/80mm
- AM Soundproofing Board 10mm screw fixed into stud
- Plasterboard 12.5mm screw fixed or glued into
AM soundproofing board

Dept.	Technical reference	Created by AM Acoustic Materials Ltd.	Approved by
		Document type	Document status
		Title AM PARTITION WALL	DWG No.
Rev.	Date of issue	Sheet	1/1